


REVISIONS	Rev	By	Date	Comment

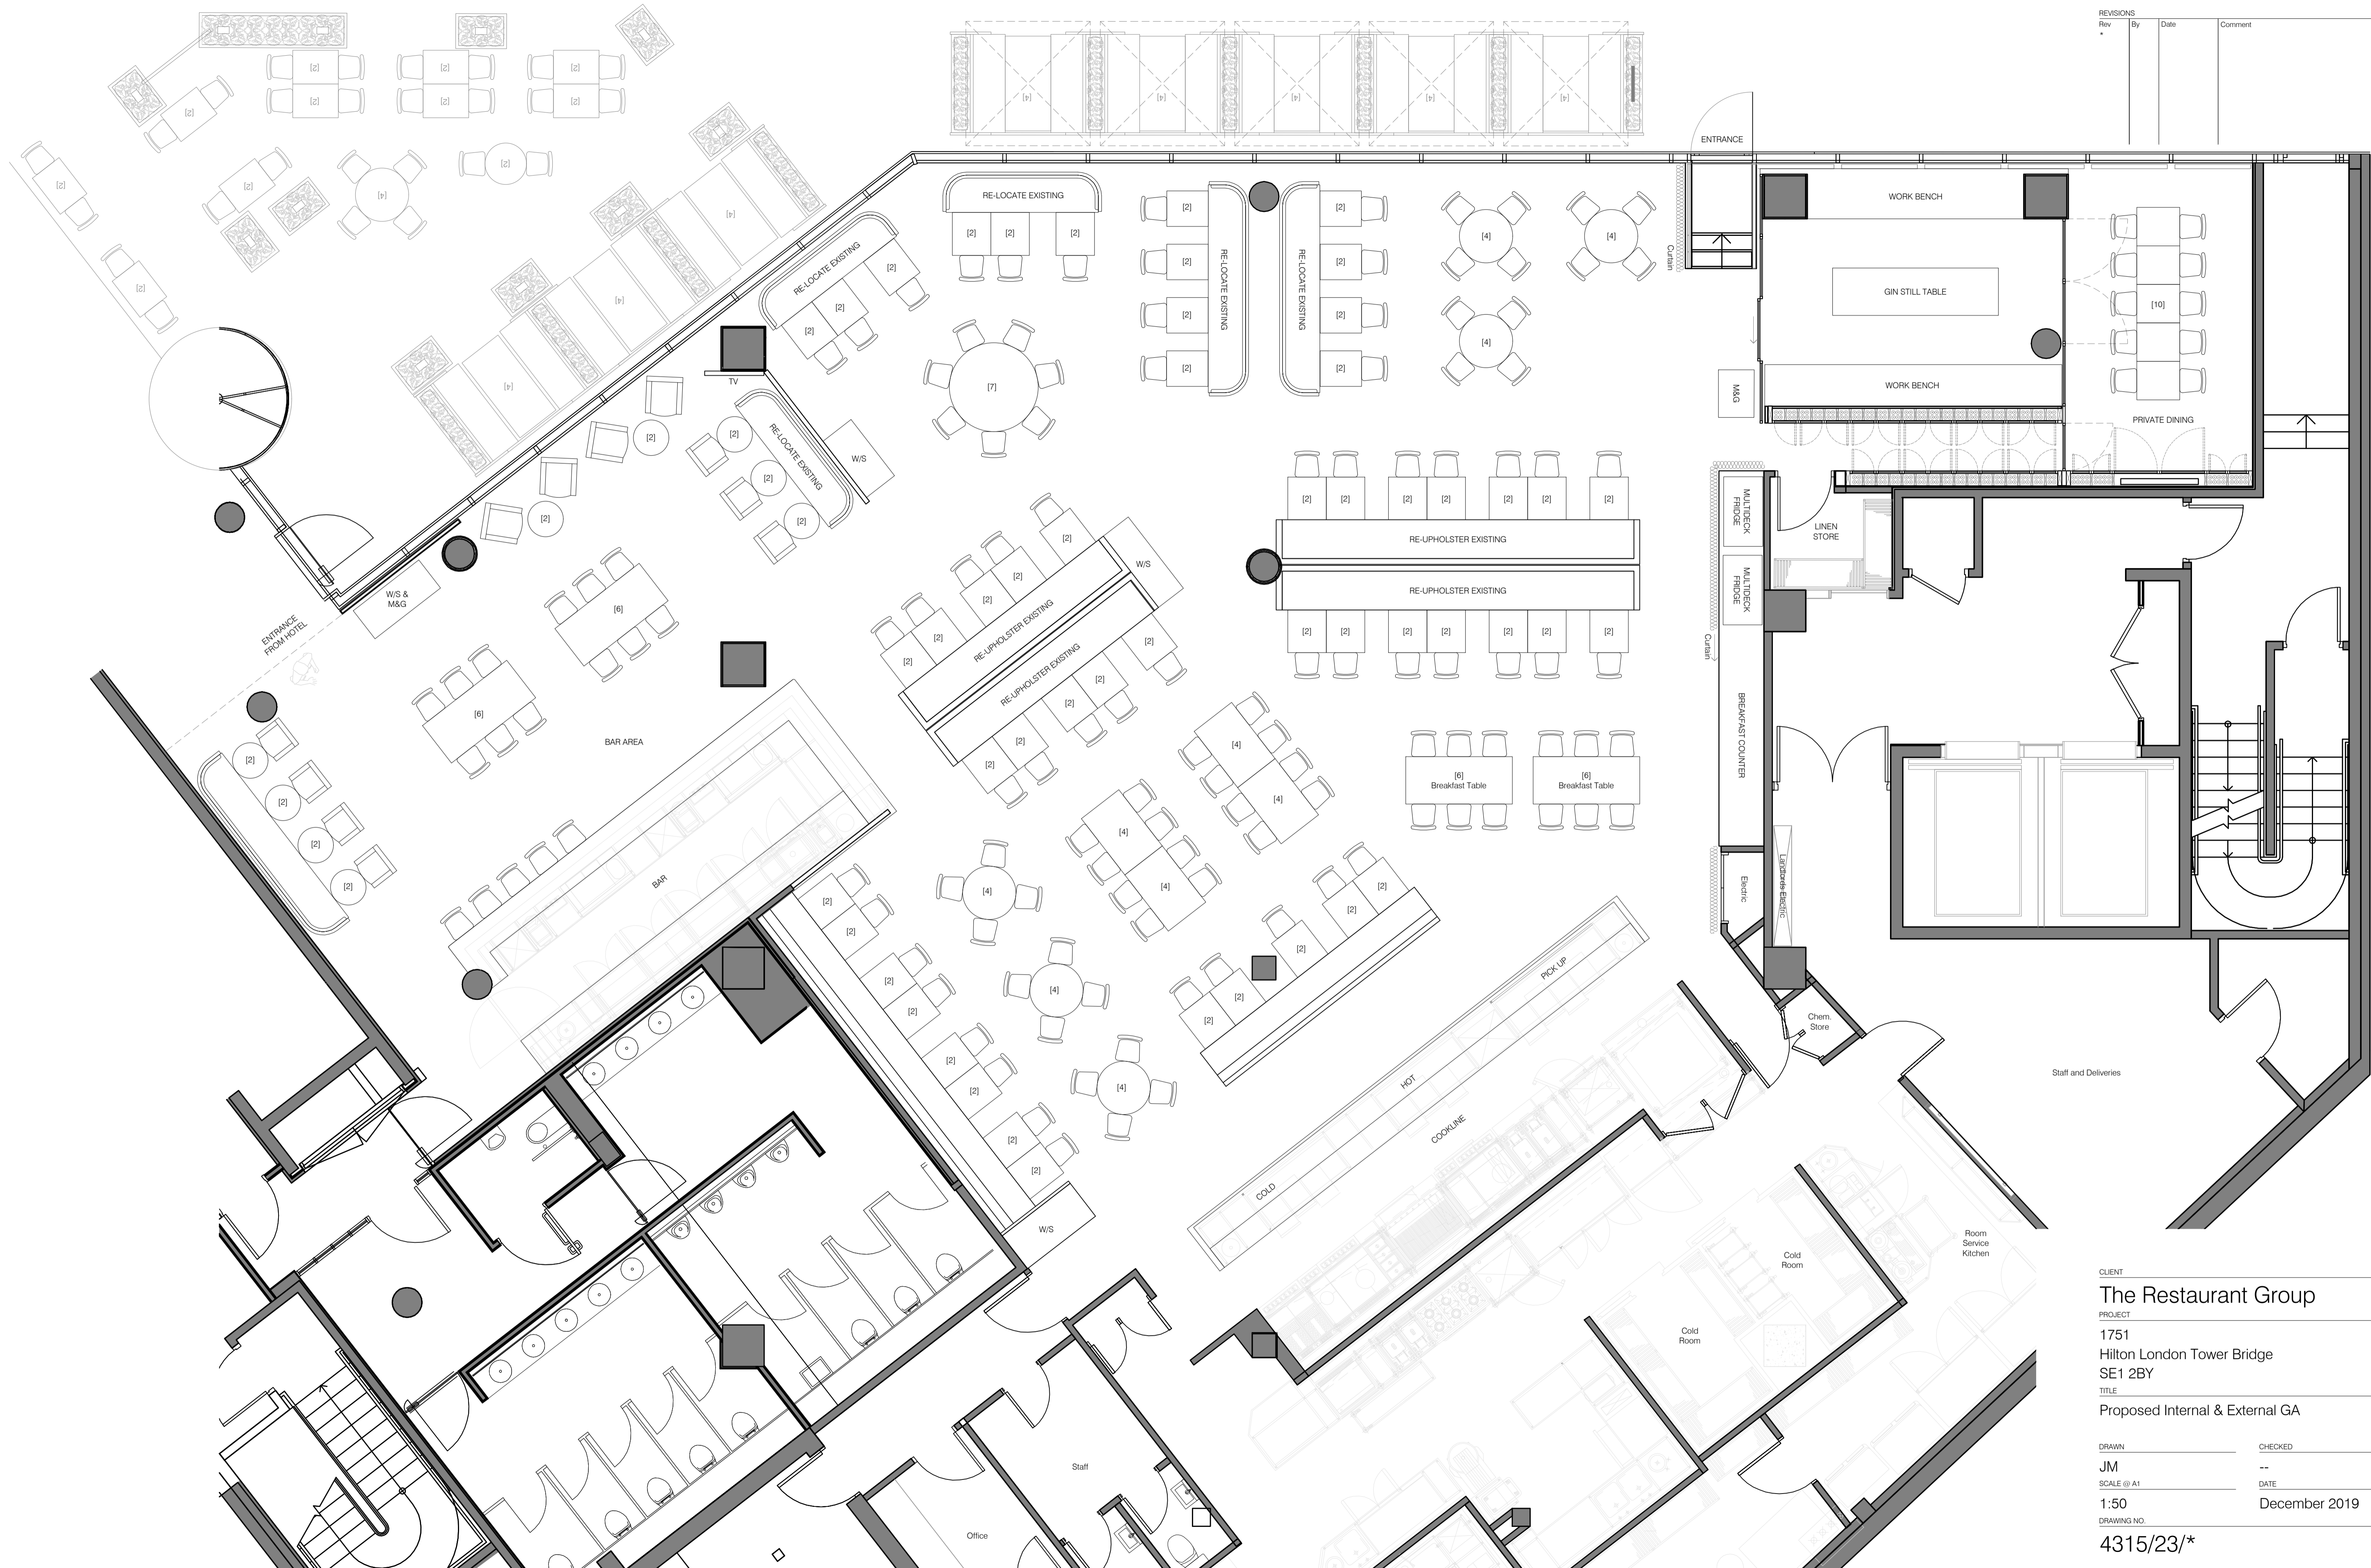

CLIENT
The Restaurant Group

PROJECT
 1751
 Hilton London Tower Bridge
 SE1 2BY

TITLE
 Proposed Internal & External GA

DRAWN
 JM

CHECKED
 --

SCALE @ A1
 1:50

DATE
 December 2019

DRAWING NO.
 4315/23/*